

PROJECTNUMMER  
23006



TEKENINGNUMMER  
S01

DATUM  
28-09-2024


SCHAAL  
1:100



Oppervlakte  
ca. 74.97 m<sup>2</sup>

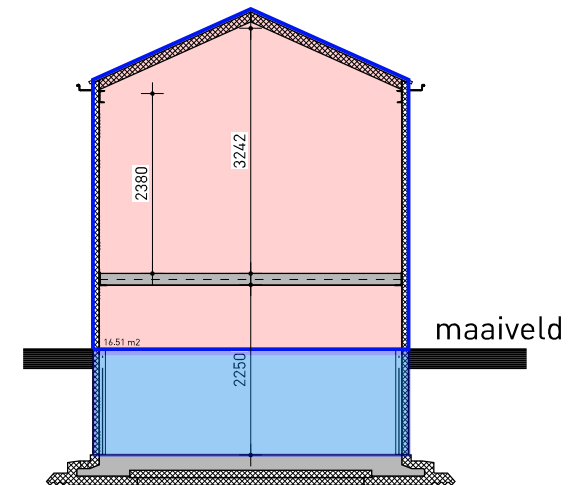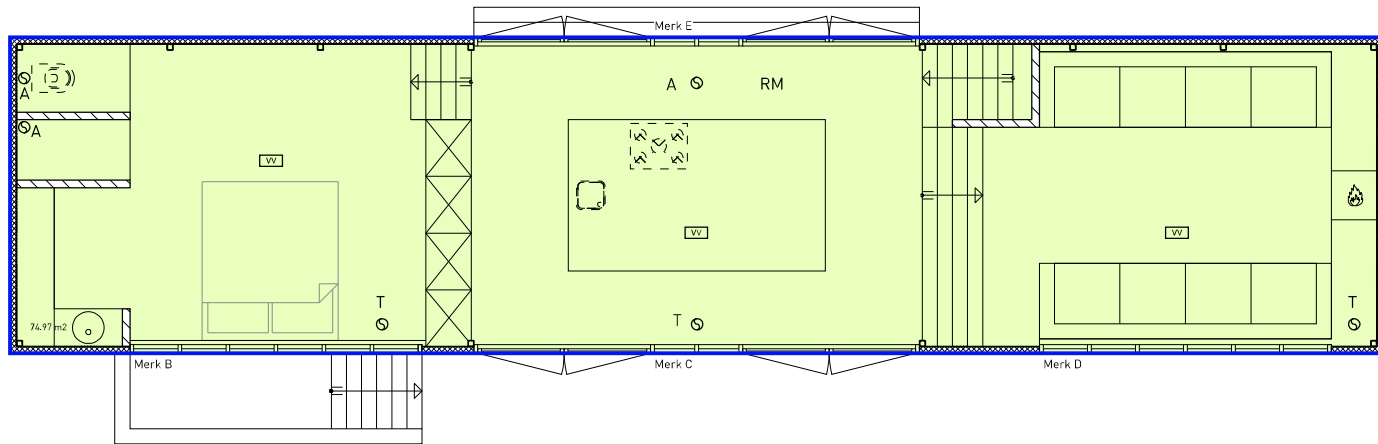

16.51 x 18.16 = 299.8 m<sup>3</sup>

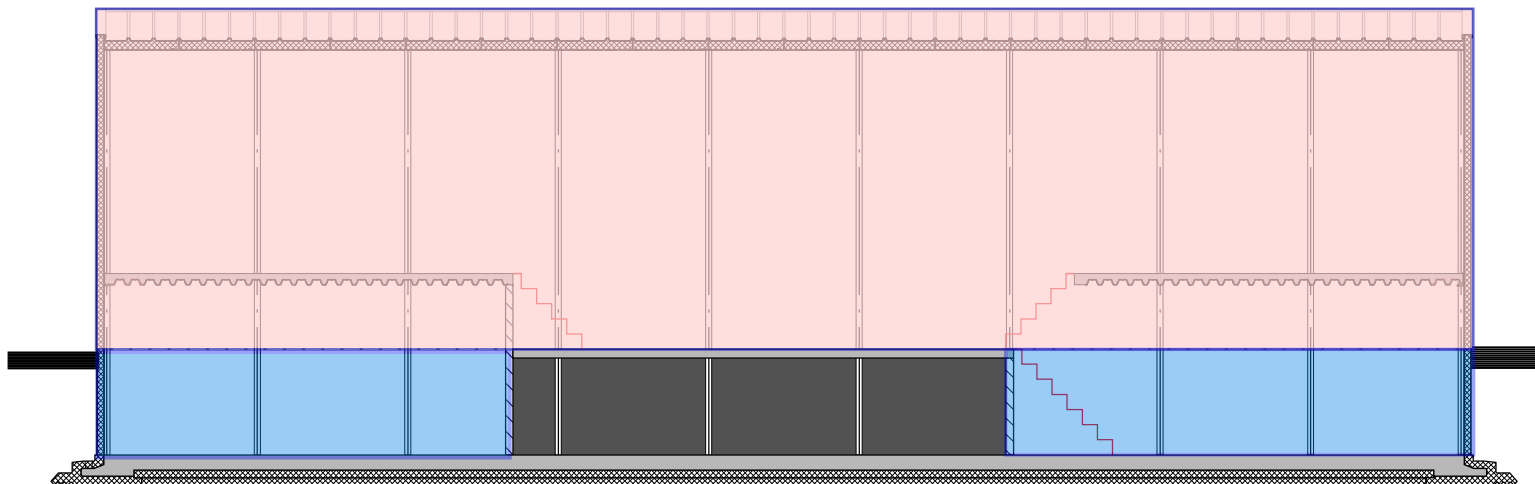

5.35 x 4.16 x 1.40 = 31,16 m<sup>3</sup>

6,08 x 4,16 x 1,40 = 35,41 m<sup>3</sup>

Inhoud  
boven maaiveld: 299.80m<sup>3</sup>  
souterain: 66.57 m<sup>3</sup>  
totaal: 366.37 m<sup>3</sup>

OPPERVLAKTE en INHOUD